



22.00
21.00
20.00
19.00
18.00
17.00
16.00
15.00
14.00
13.00
12.00
11.00
10.00
9.00
8.00
7.00
6.00
5.00
4.00
3.00
2.00
1.00

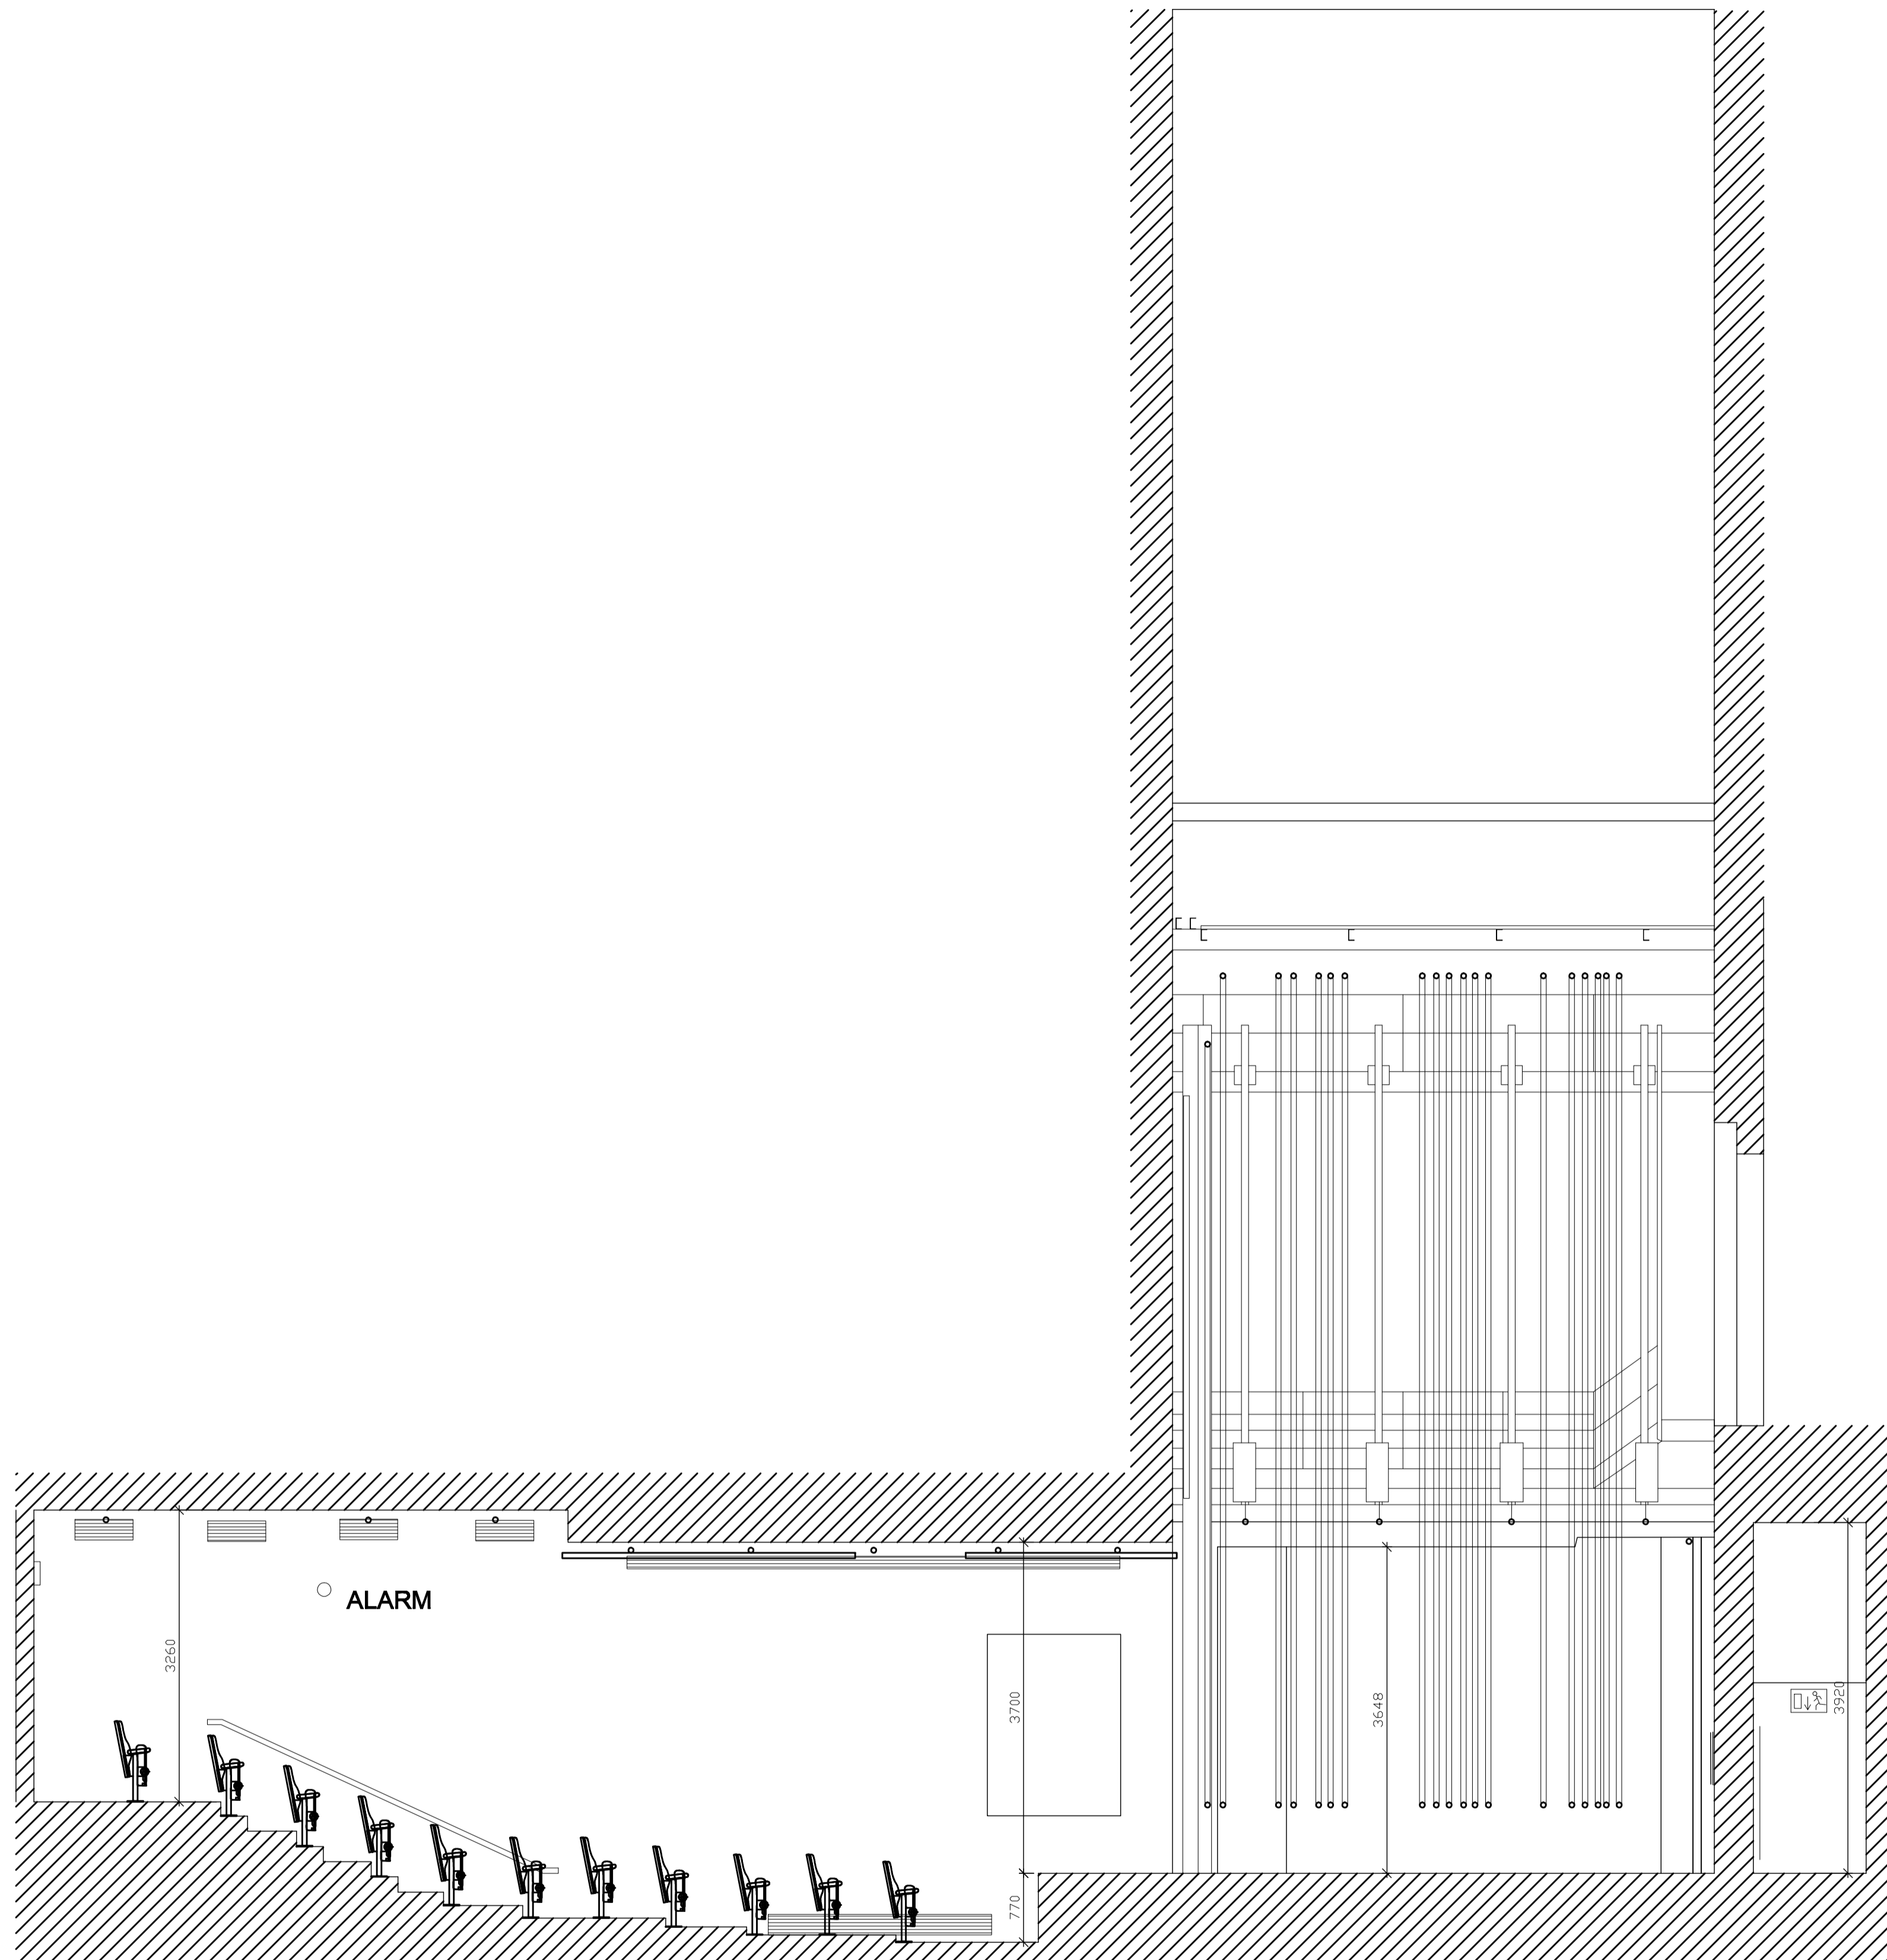

0 M

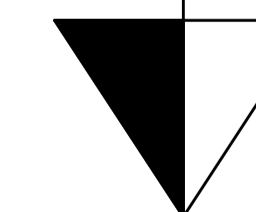

SECTION A-A 1:50

REV. DATE DRAWN. DESCRIPTION INT.

--	--	--	--	--

FIGURED DIMENSIONS ONLY TO BE USED THIS DRAWING IS COPYRIGHT ©

PROJECT TITLE :	DATE :
PROPOSED SET DESIGN FOR PEACOCK THEATRE	04.02.09
CLIENT: ABBEY THEATRE	CAD FILE No. :
	REL

DRAWING TITLE:	SCALE:
SECTION A-A	1:50
DRAWN BY:	INT :
G.R	

PROJECT No. :	
09-02	
DRAWING No. :	REV
PT-09-02	

**GAVIN REDMOND
DRAUGHTING SERVICES**